


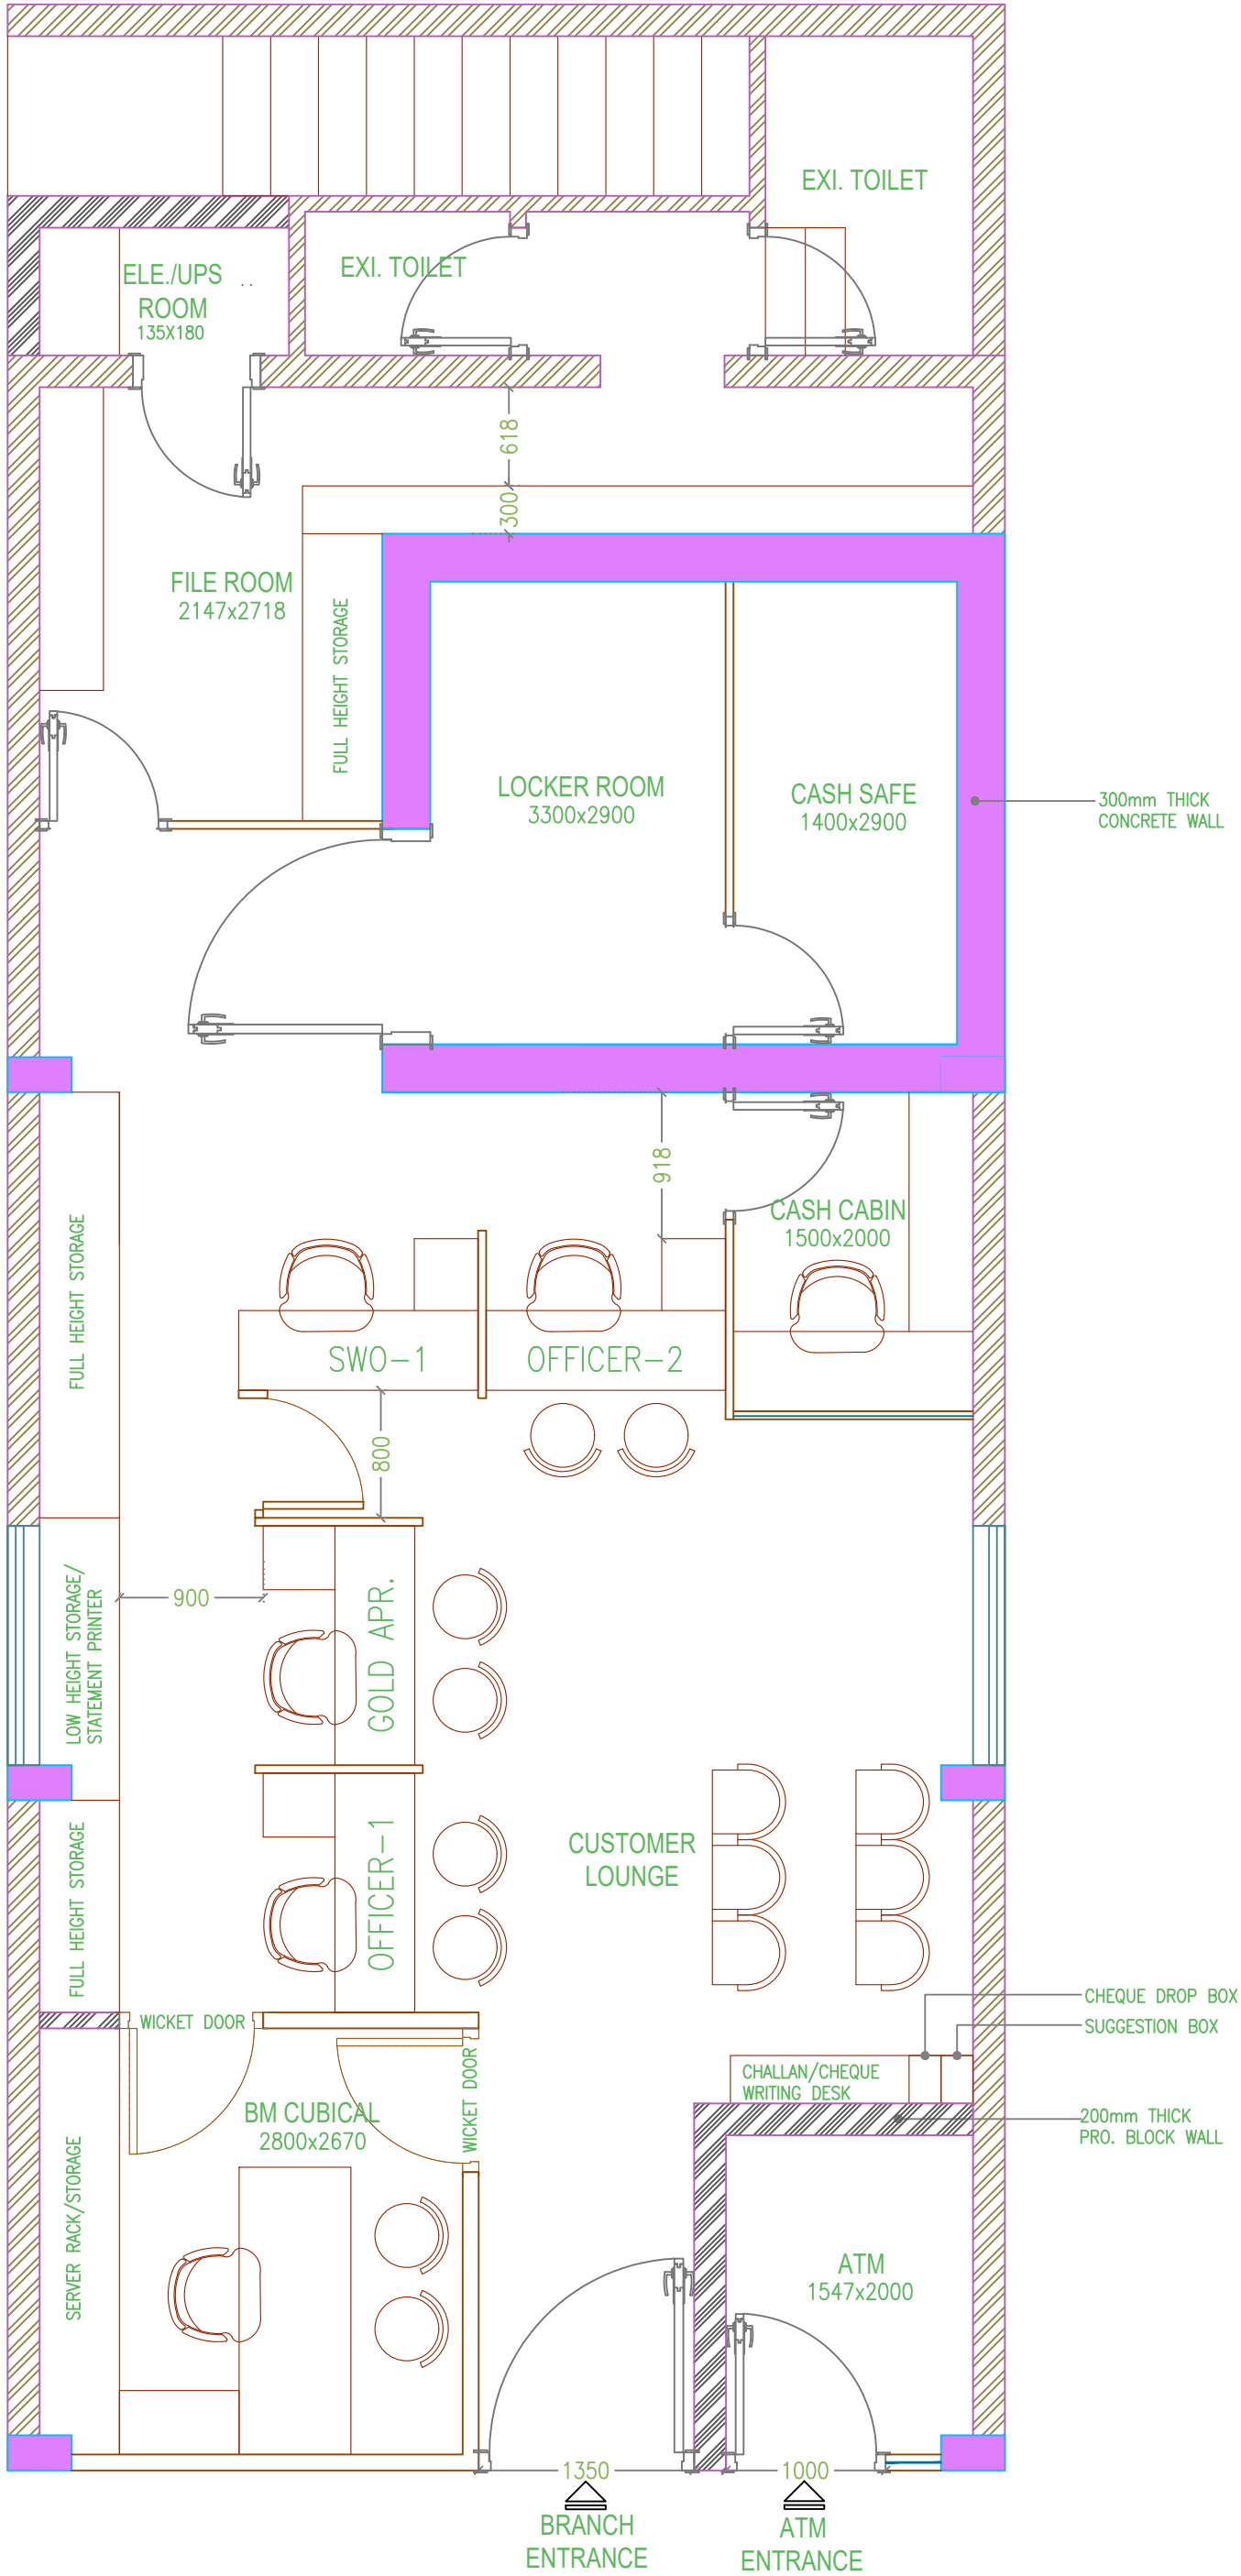

PROJECT:	CENTRAL BANK OF INDIA (Kaiparambu branch)		DRAWING TITLE:	
	ALL DIA IN MM SCALE : NOT TO SCALE		GROUND FLOOR LAYOUT	
			Ref . No : AG/25	Rev : 05
		Drawn : NKG	Date : 04/02/2025	