


OTHER'S HOUSE

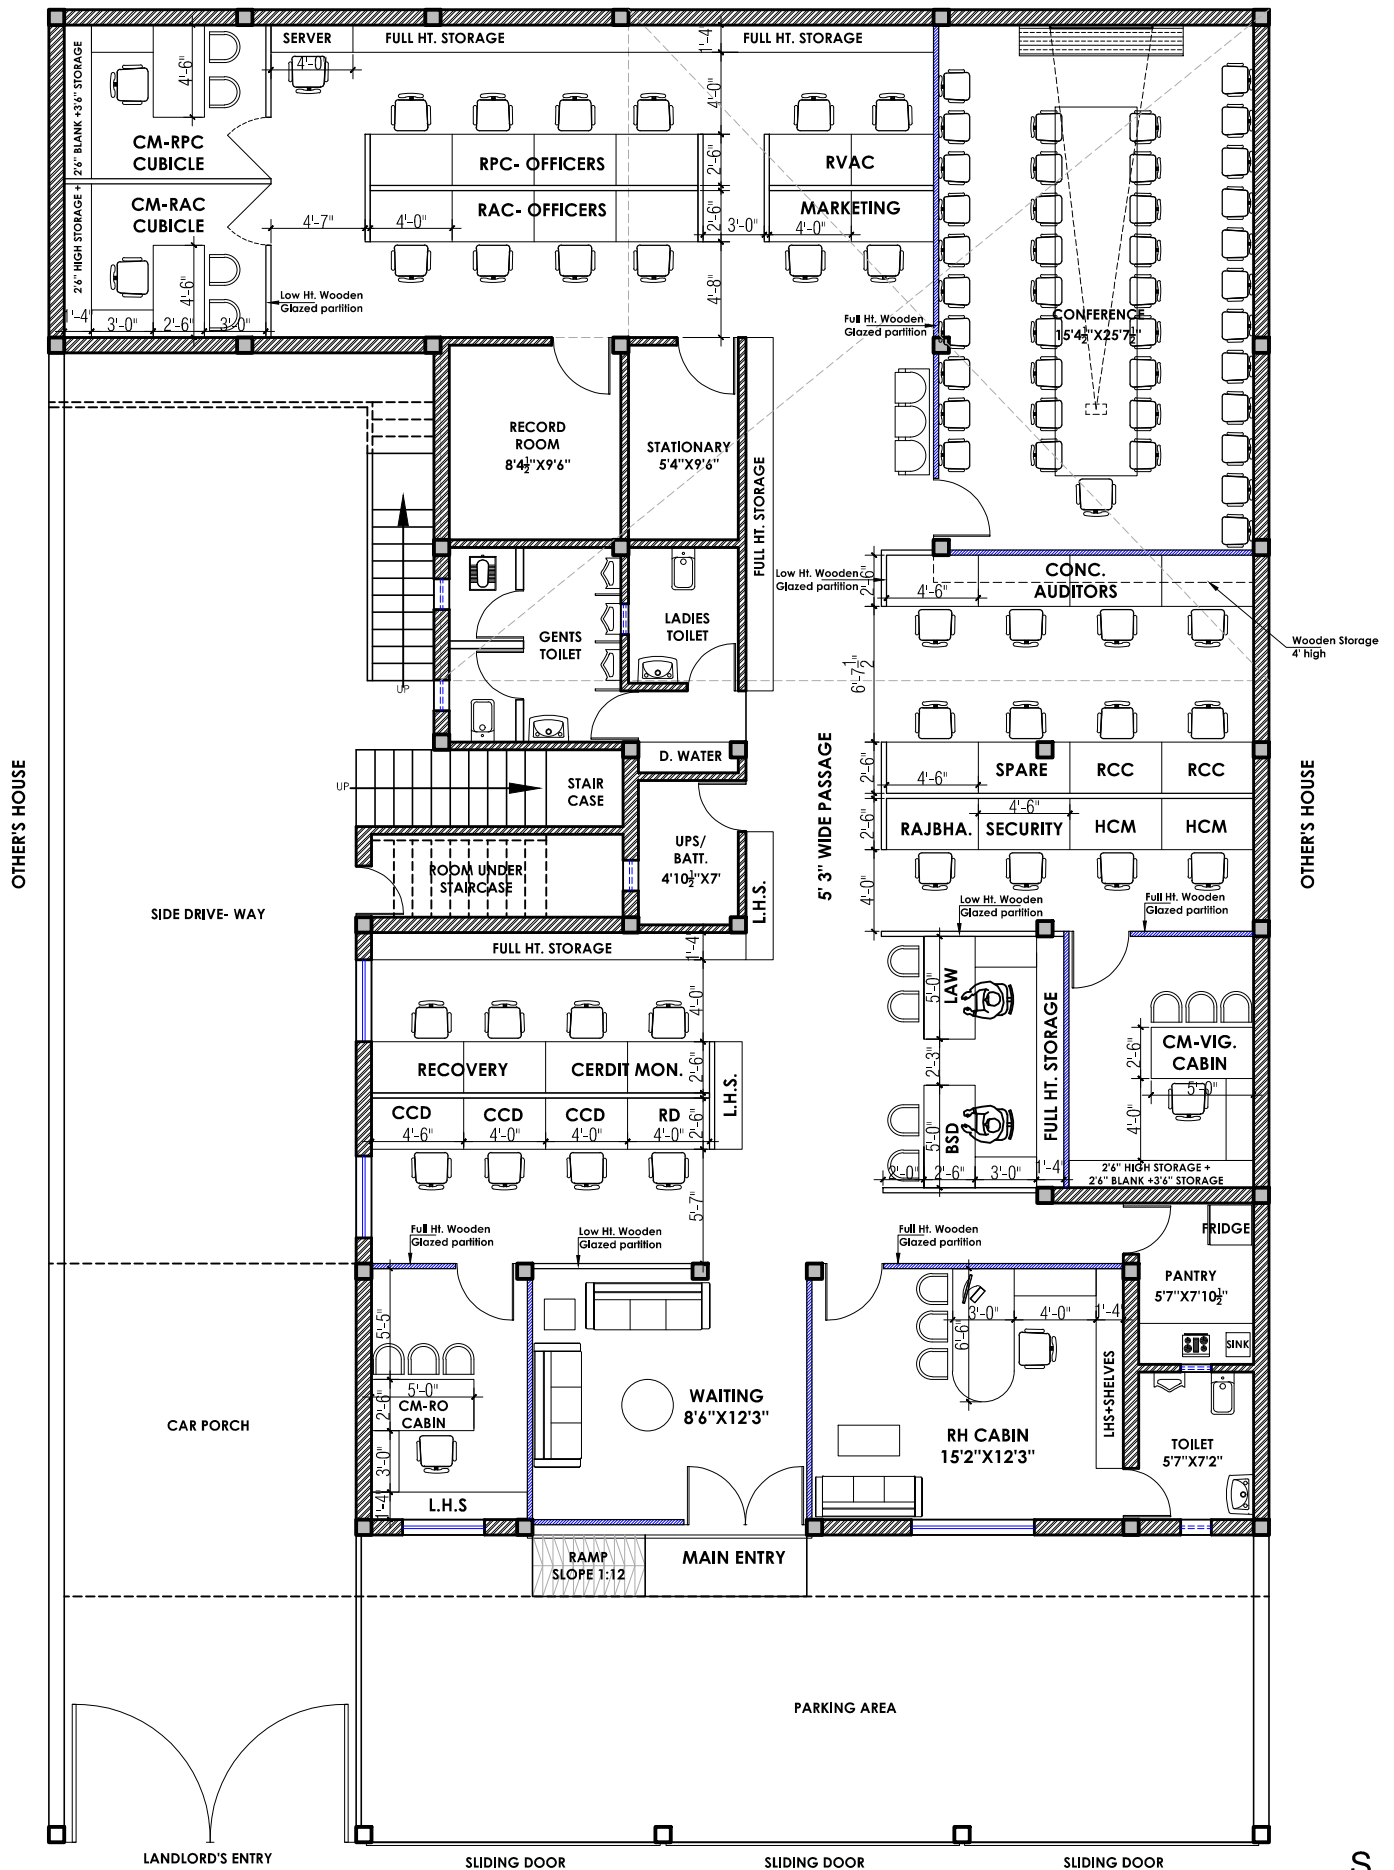

# FURNITURE LAYOUT RO KANPUR

