


OWNER'S PROPERTY

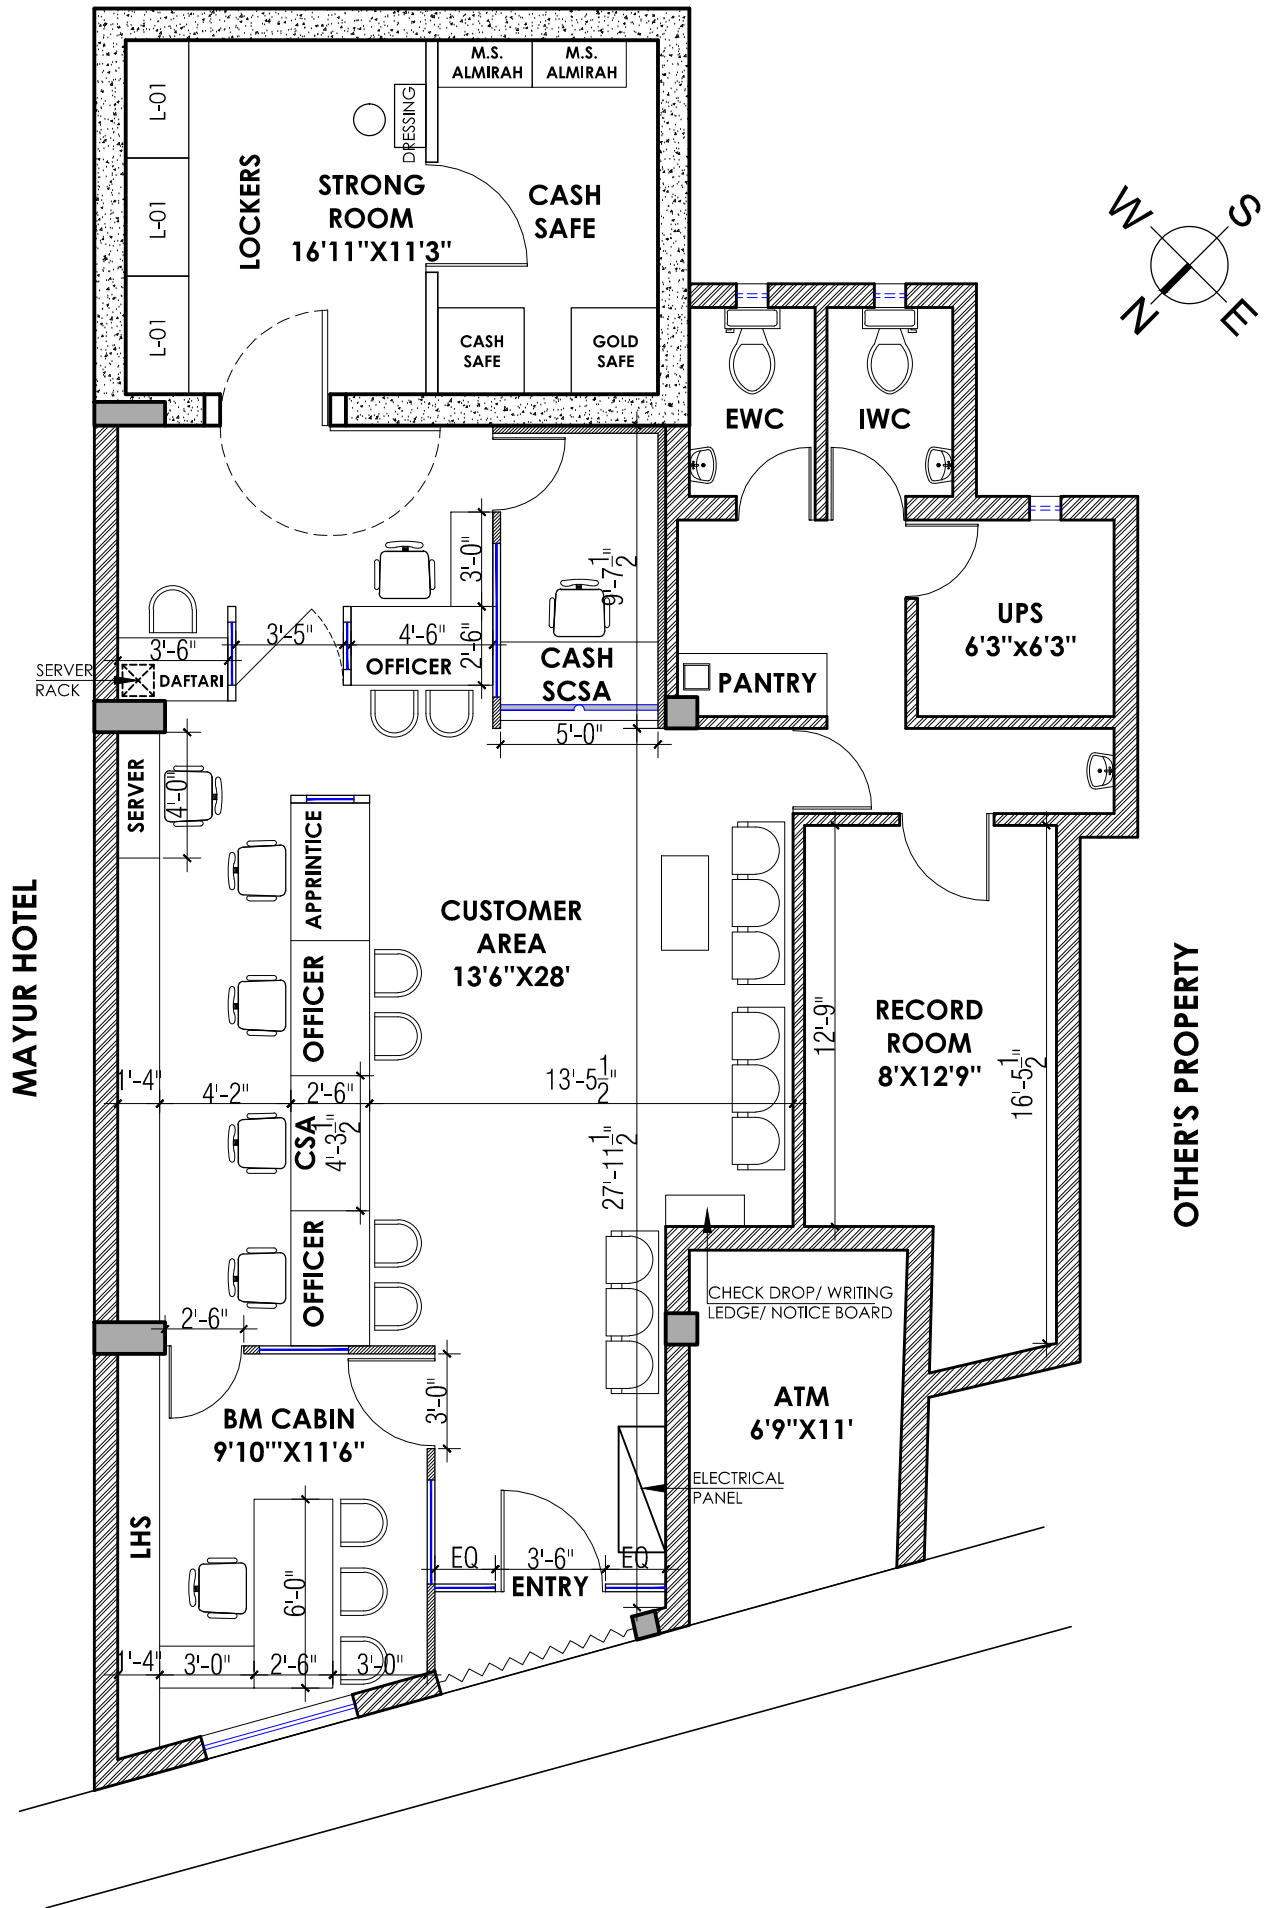

FURNITURE LAYOUT PLAN FOR BO DELHI ROAD